


1 SECOND FLOOR PLAN  
 1/4" = 1'-0"

NOTES:  
 - REFER TO DRAWING A6.1 FOR WALL TYPES  
 - REFER TO DRAWING A6.2 FOR DOOR AND WINDOW SCHEDULE

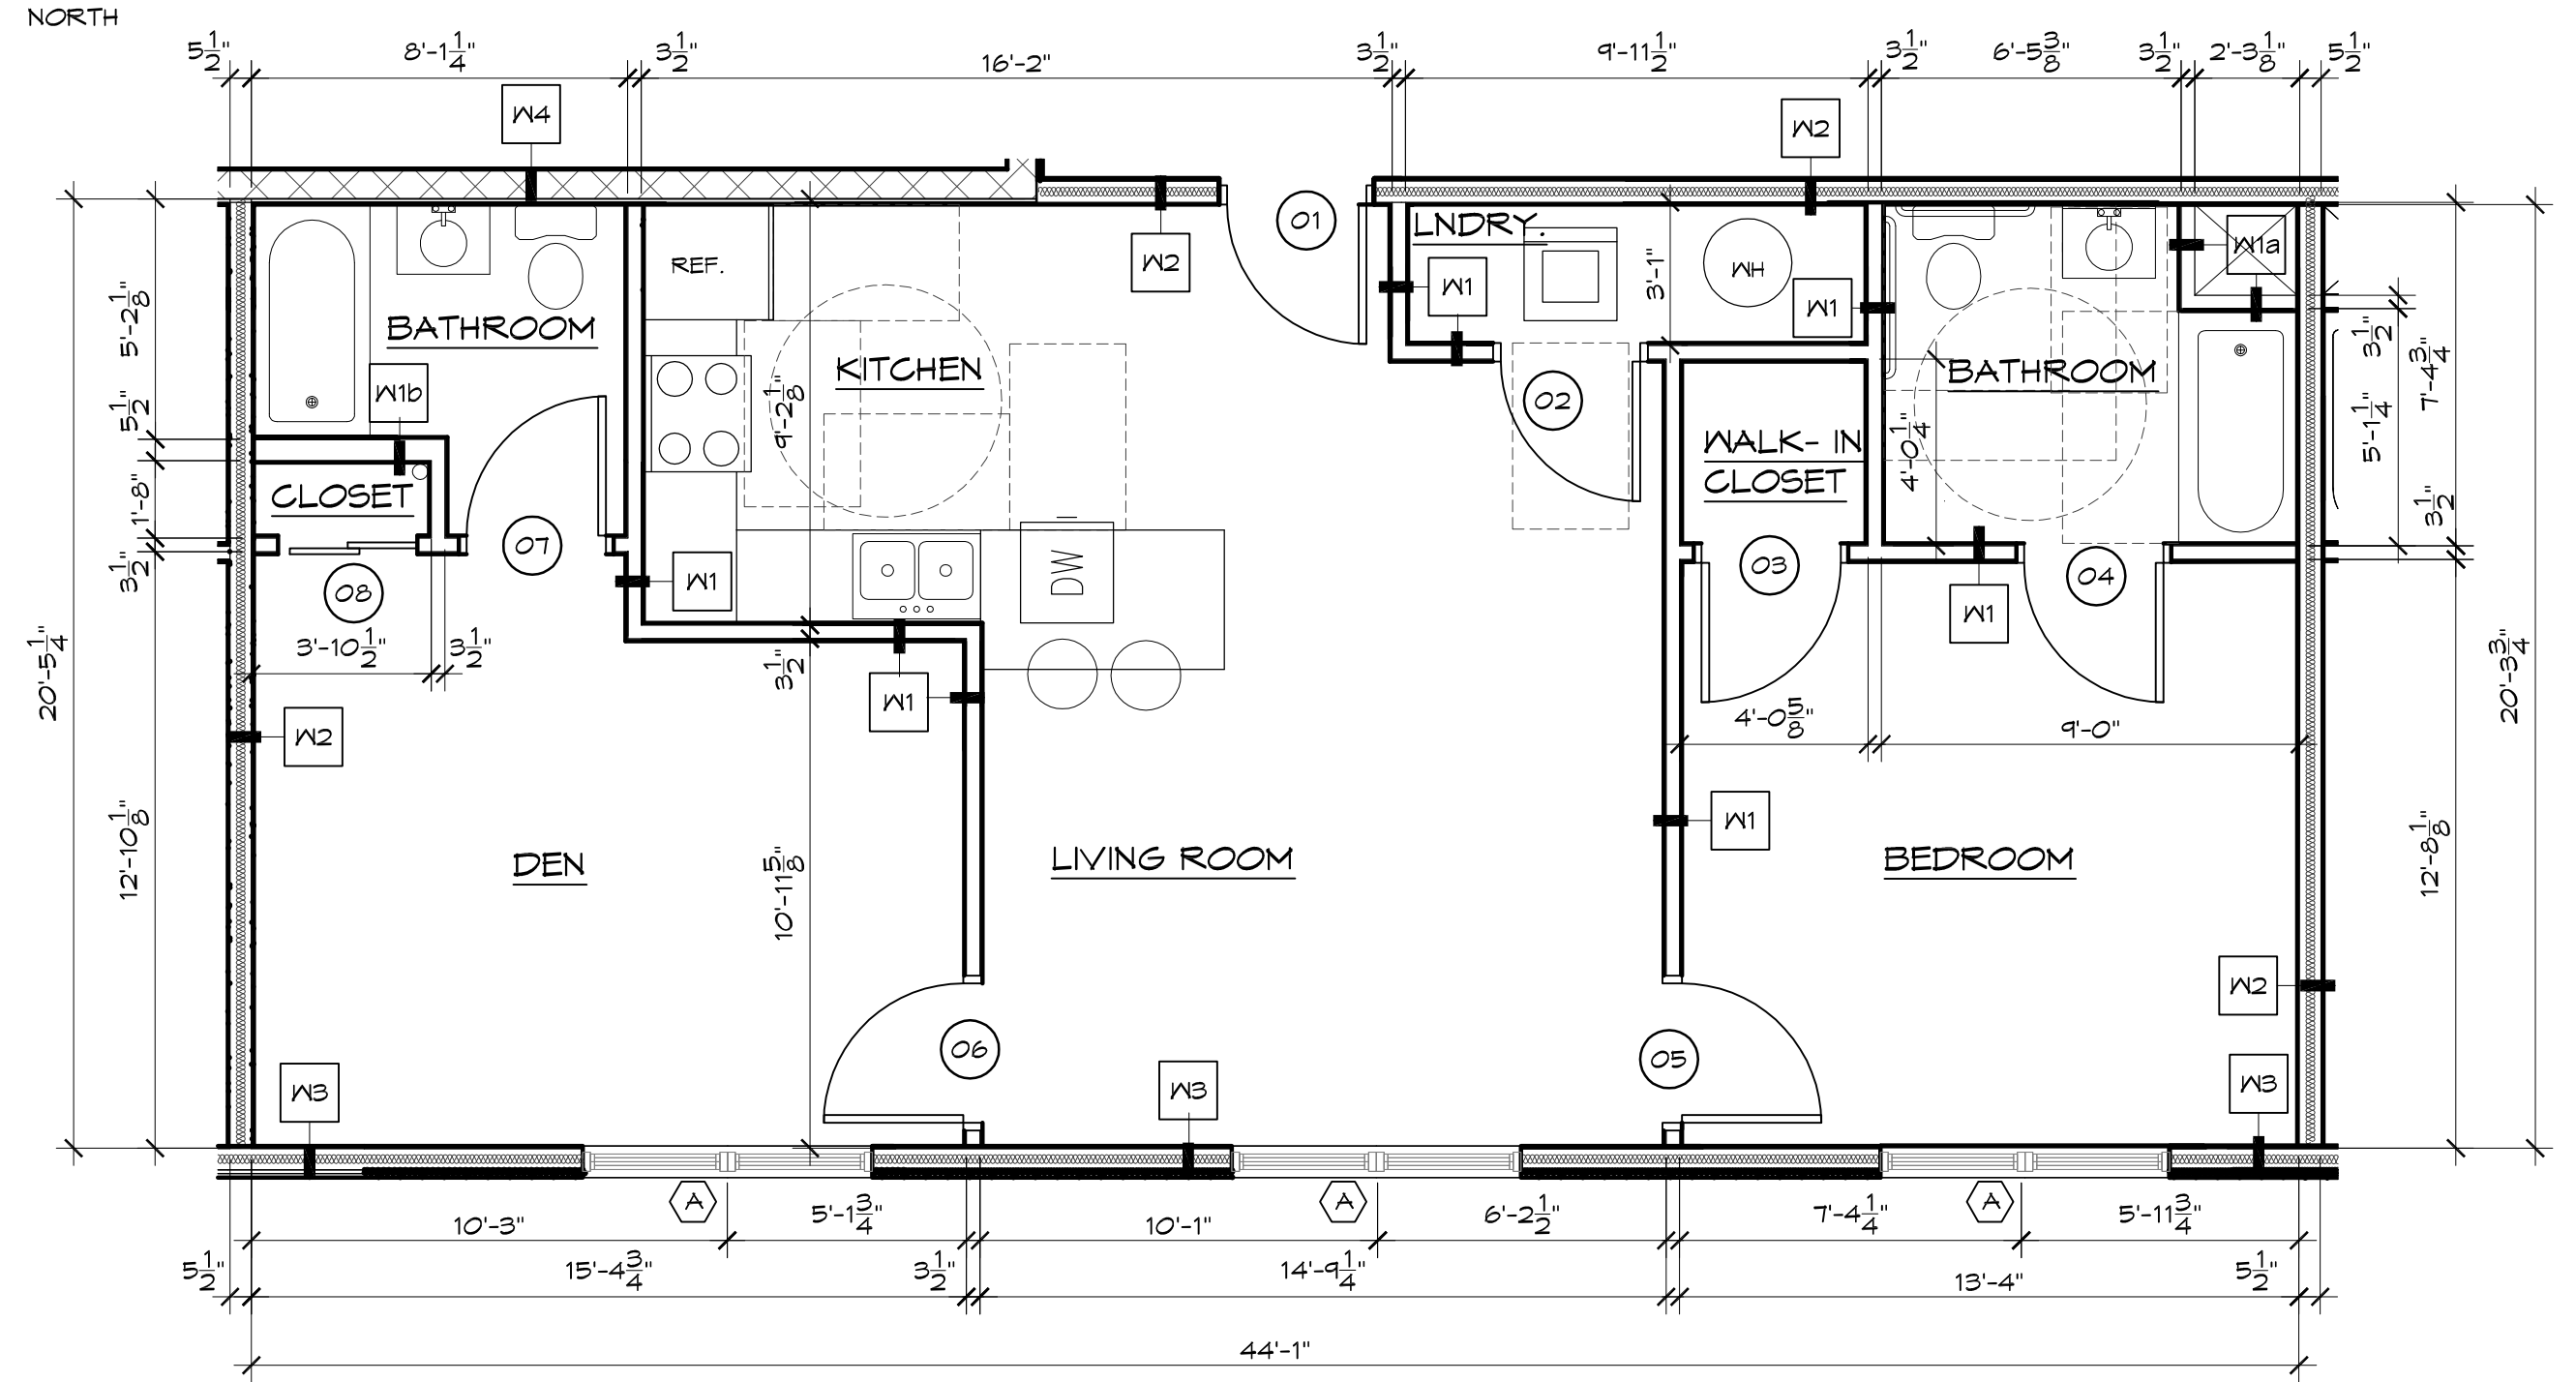

2 ENLARGED UNIT #6 PLAN  
 1/4" = 1'-0"

THESE DRAWINGS ARE INSUFFICIENT FOR CONSTRUCTION WITHOUT THE SEAL AND SIGNATURE OF THE ARCHITECT OF RECORD. © COPYRIGHT 2016 WHALEN ARCHITECTURE, PLLC

**WHALEN ARCHITECTURE** pllc  
 3 VAN WYCK LANE WAPPINGERS FALLS, NY 12590  
 (845) 207-3007 SW@WHALENARCHITECTURE.COM  
 whalenarchitecture.com

REVISIONS / ISSUE DATES			
NO.	DESCRIPTION	BY	DATE
	ISSUED FOR REVIEW	SW	1/5/17
	ISSUED FOR BUILDING DEPARTMENT SUBMISSION	SW	01/27/17
	REMOVED WINDOW FROM DEN	SW	02/03/17
	APARTMENT LAYOUT REVISIONS	SW/HM	03/17/17
	APARTMENT LAYOUT REVISIONS	SW	05/04/17, 05/05/17
	REVISED PER BUILDING DIMENSION CHANGES	SW	05/22/17

PROJECT NAME: <b>Construction Documents for: Mixed Use Building 344 Main Street Beacon, NY 12508</b>		DRAWING NO: <b>A1.2</b>
DRAWING TITLE: <b>SECOND FLOOR PLAN</b>		PROJECT PHASE: <b>CD</b>
SHEET: <b>8 of 24</b>	DATE: <b>01/04/17</b>	DRAWN BY: <b>SW</b>
SCALE: <b>as noted</b>		